


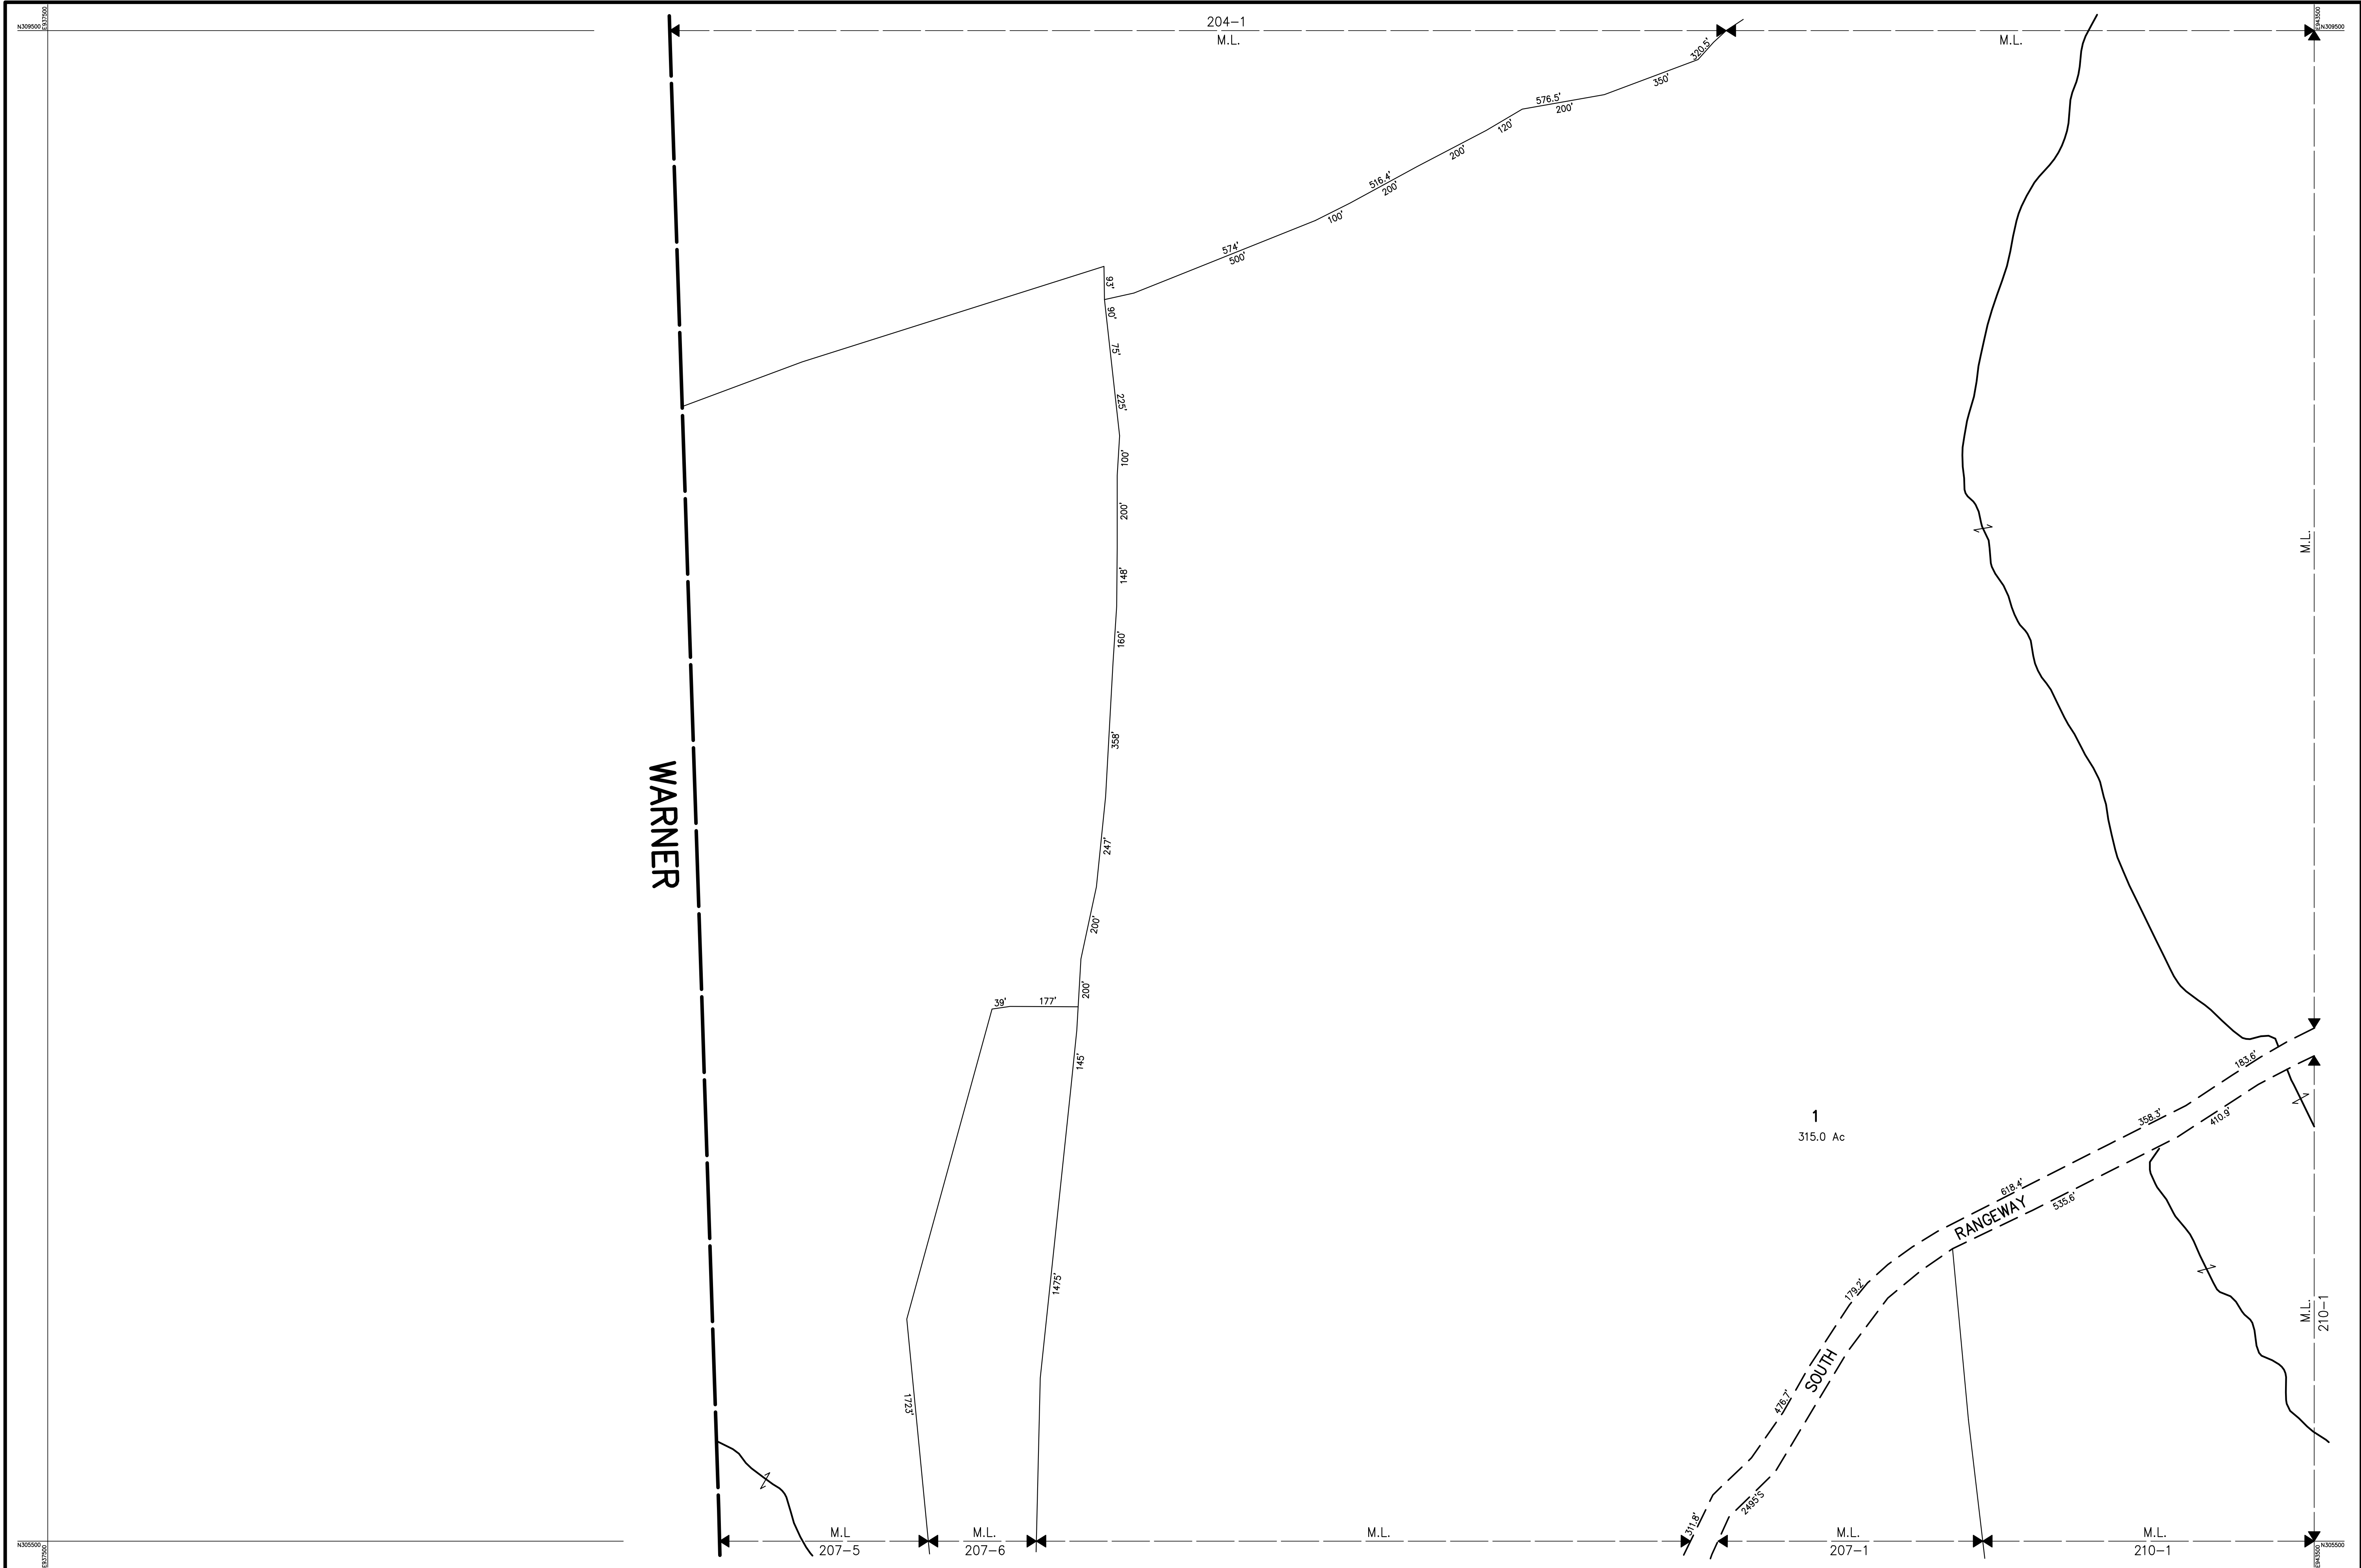

THIS MAP IS FOR ASSESSMENT PURPOSES. IT IS NOT VALID FOR LEGAL DESCRIPTION OR CONVEYANCE. THE HORIZONTAL DATUM IS THE NEW HAMPSHIRE STATE PLANE COORDINATE SYSTEM, NAD 83. PHOTOGRAPHY DATE: APRIL 16, 1999 COMPLETION DATE: SEPTEMBER 30, 2000	PRODUCED IN 2000 BY CAI Technologies Precision Mapping Geospatial Solutions 11 PLEASANT STREET, LITTLETON, NH 03561 800.322.4540 • WWW.CAITECH.COM	LEGEND AREA SURVEYED Ac AREA CALCULATED AcC RECORD DIMENSION 100' SCALED DIMENSION 100'S MATCH LINE M.L. WATER EXEMPT PROPERTY SUBDIVISION LOT NO. BUILDING RIGHT OF WAY/ACCESS COMMON OWNERSHIP WETLANDS	SCALE 1" = 200' FEET 100 0 200 400 600 METERS 50 0 50 100 150 REVISED TO :	PROPERTY MAPS SALISBURY NEW HAMPSHIRE	INDEX DIAGRAM 205 212 207 210	MAP NO. 206