


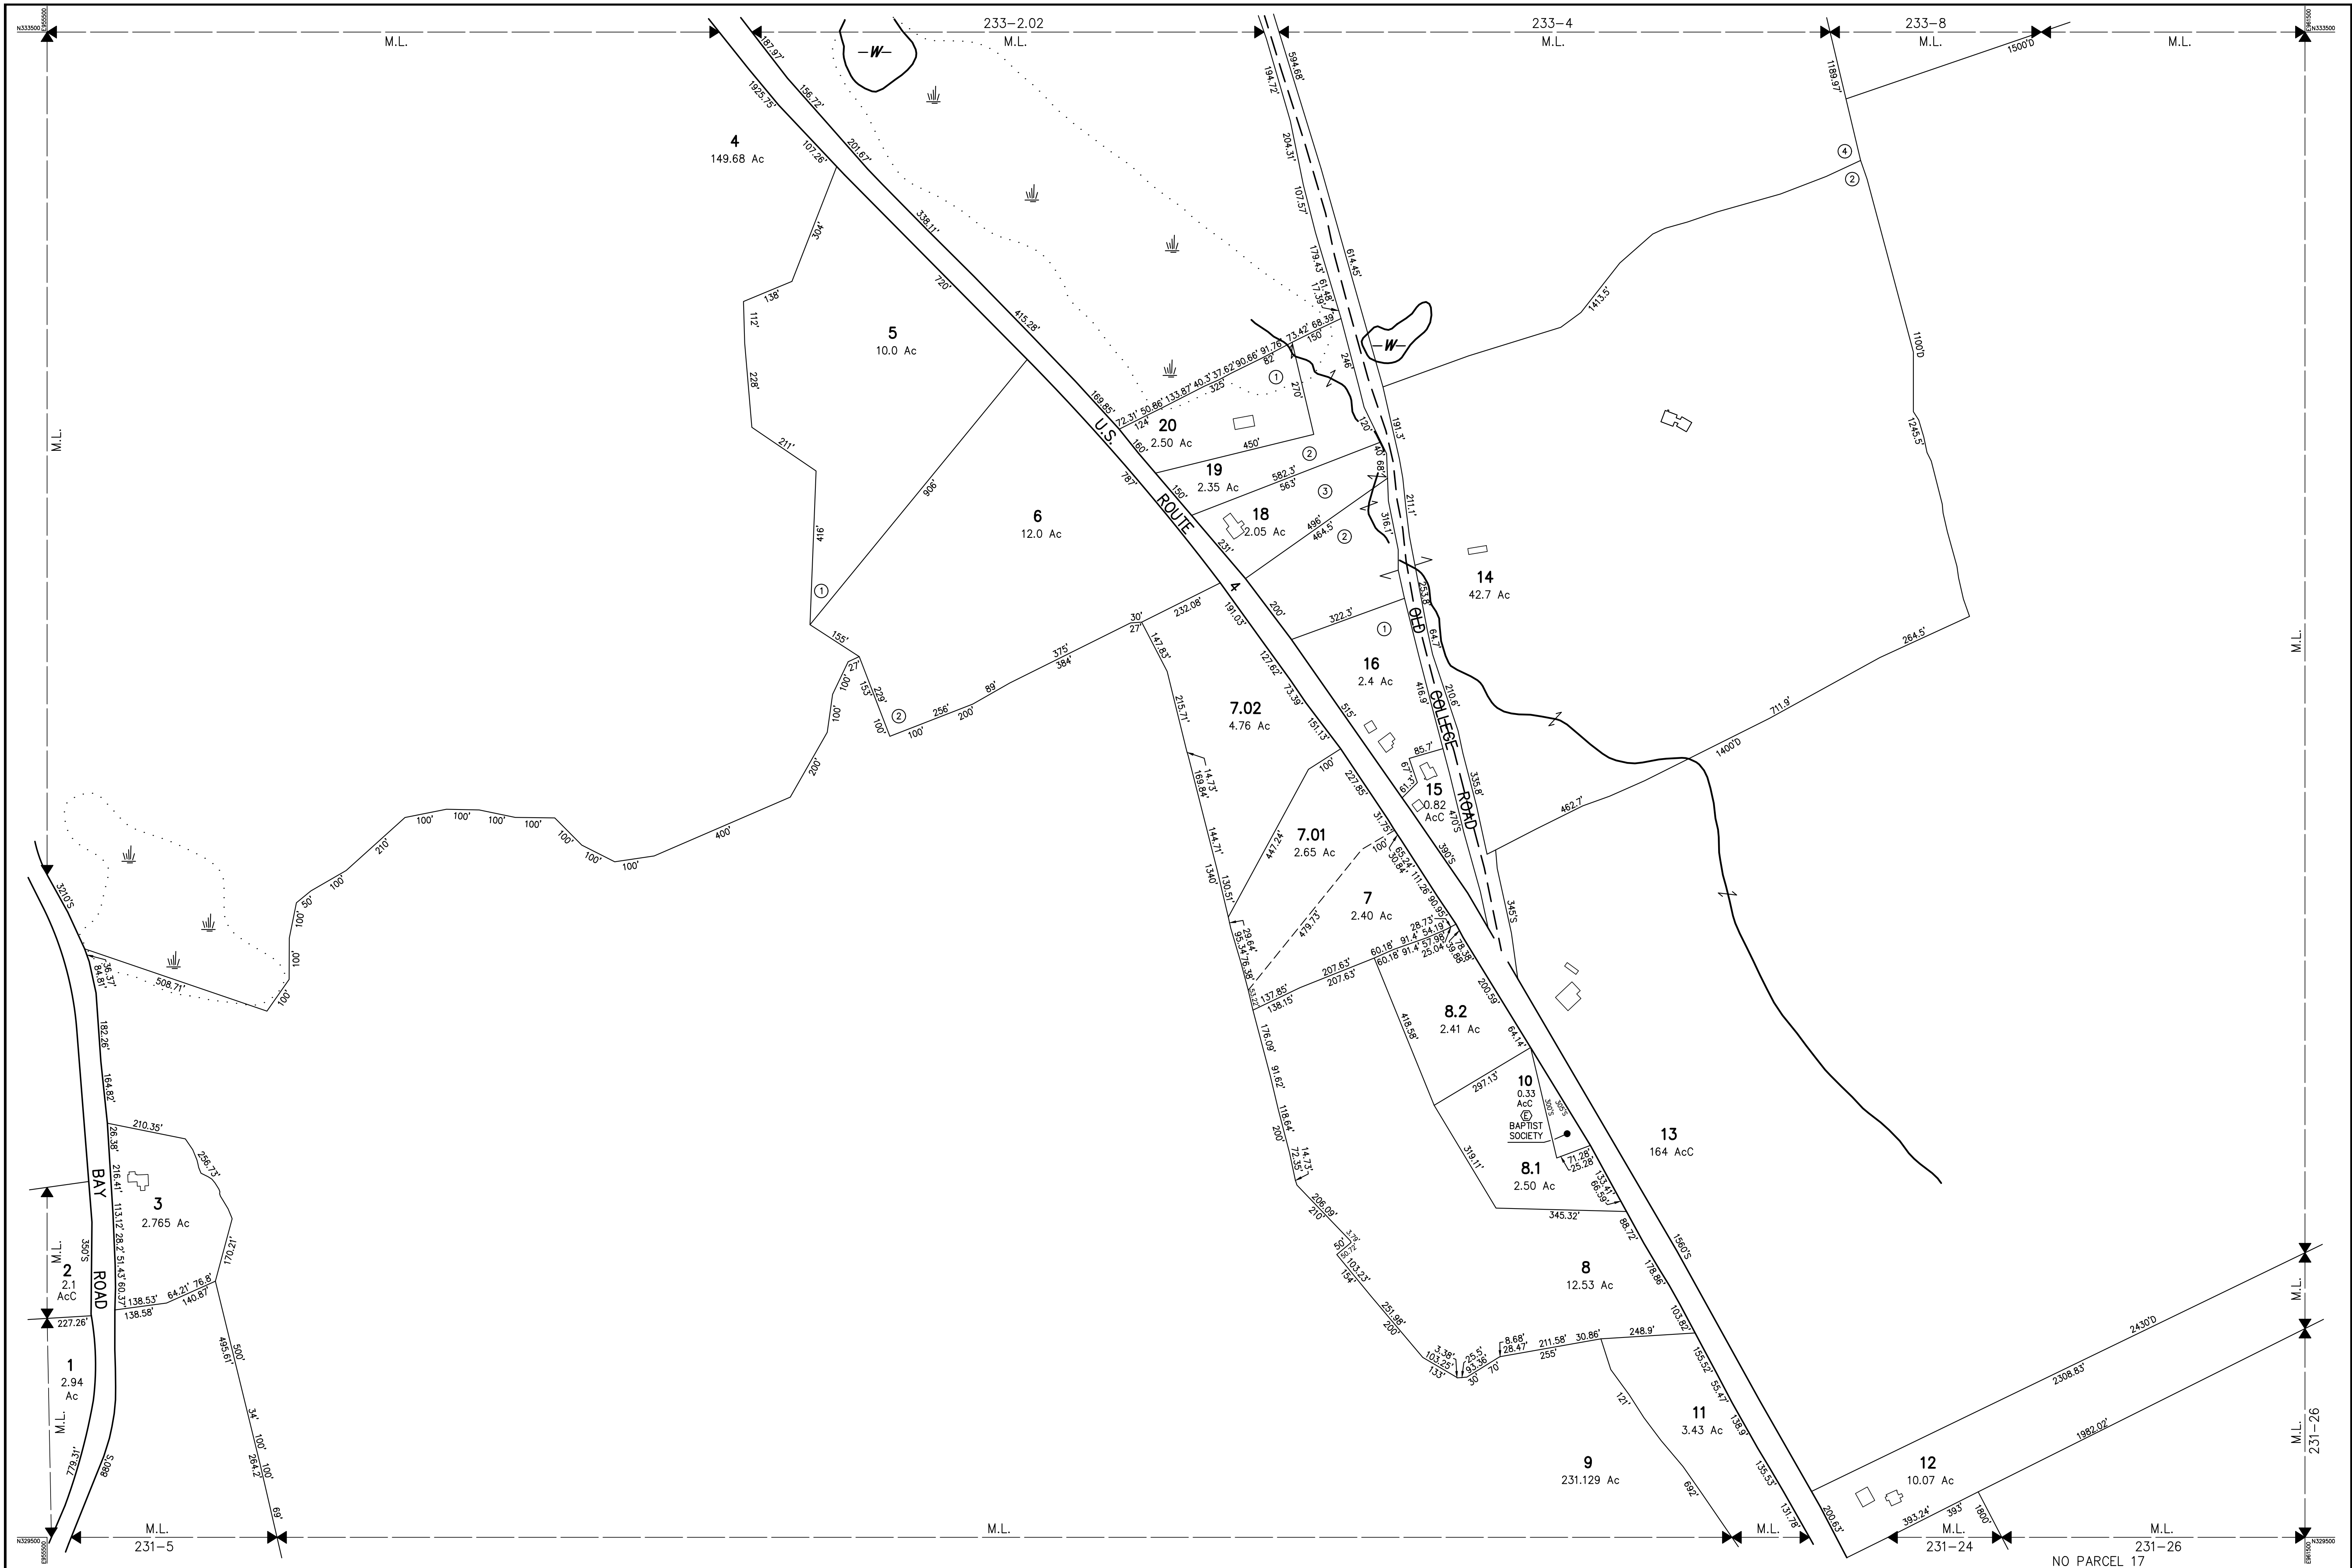

THIS MAP IS FOR ASSESSMENT PURPOSES. IT IS NOT VALID FOR LEGAL DESCRIPTION OR CONVEYANCE.

THE HORIZONTAL DATUM IS THE NEW HAMPSHIRE STATE PLANE COORDINATE SYSTEM, NAD 83.

PHOTOGRAPHY DATE: APRIL 16, 1999

COMPLETION DATE: SEPTEMBER 30, 2000

PRODUCED IN 2000 BY

CAI Technologies
Precision Mapping. Geospatial Solutions.

11 PLEASANT STREET, LITTLETON, NH 03561
800.322.4540 - WWW.CAITECH.COM

LEGEND

AREA SURVEYED Ac
AREA CALCULATED AcC
RECORD DIMENSION 100'
SCALED DIMENSION 100'S
MATCH LINE M.L.
WATER

EXEMPT PROPERTY.
SUBDIVISION LOT NO.
BUILDING.
RIGHT OF WAY/ACCESS.
COMMON OWNERSHIP.
WETLANDS.

SCALE 1" = 200'

FEET 0 100 200 400 600
METERS 0 50 100 150

REVISED TO :

PROPERTY MAPS

SALISBURY

NEW HAMPSHIRE

INDEX DIAGRAM

233 235
218 236
219 231 237

MAP NO.

232