


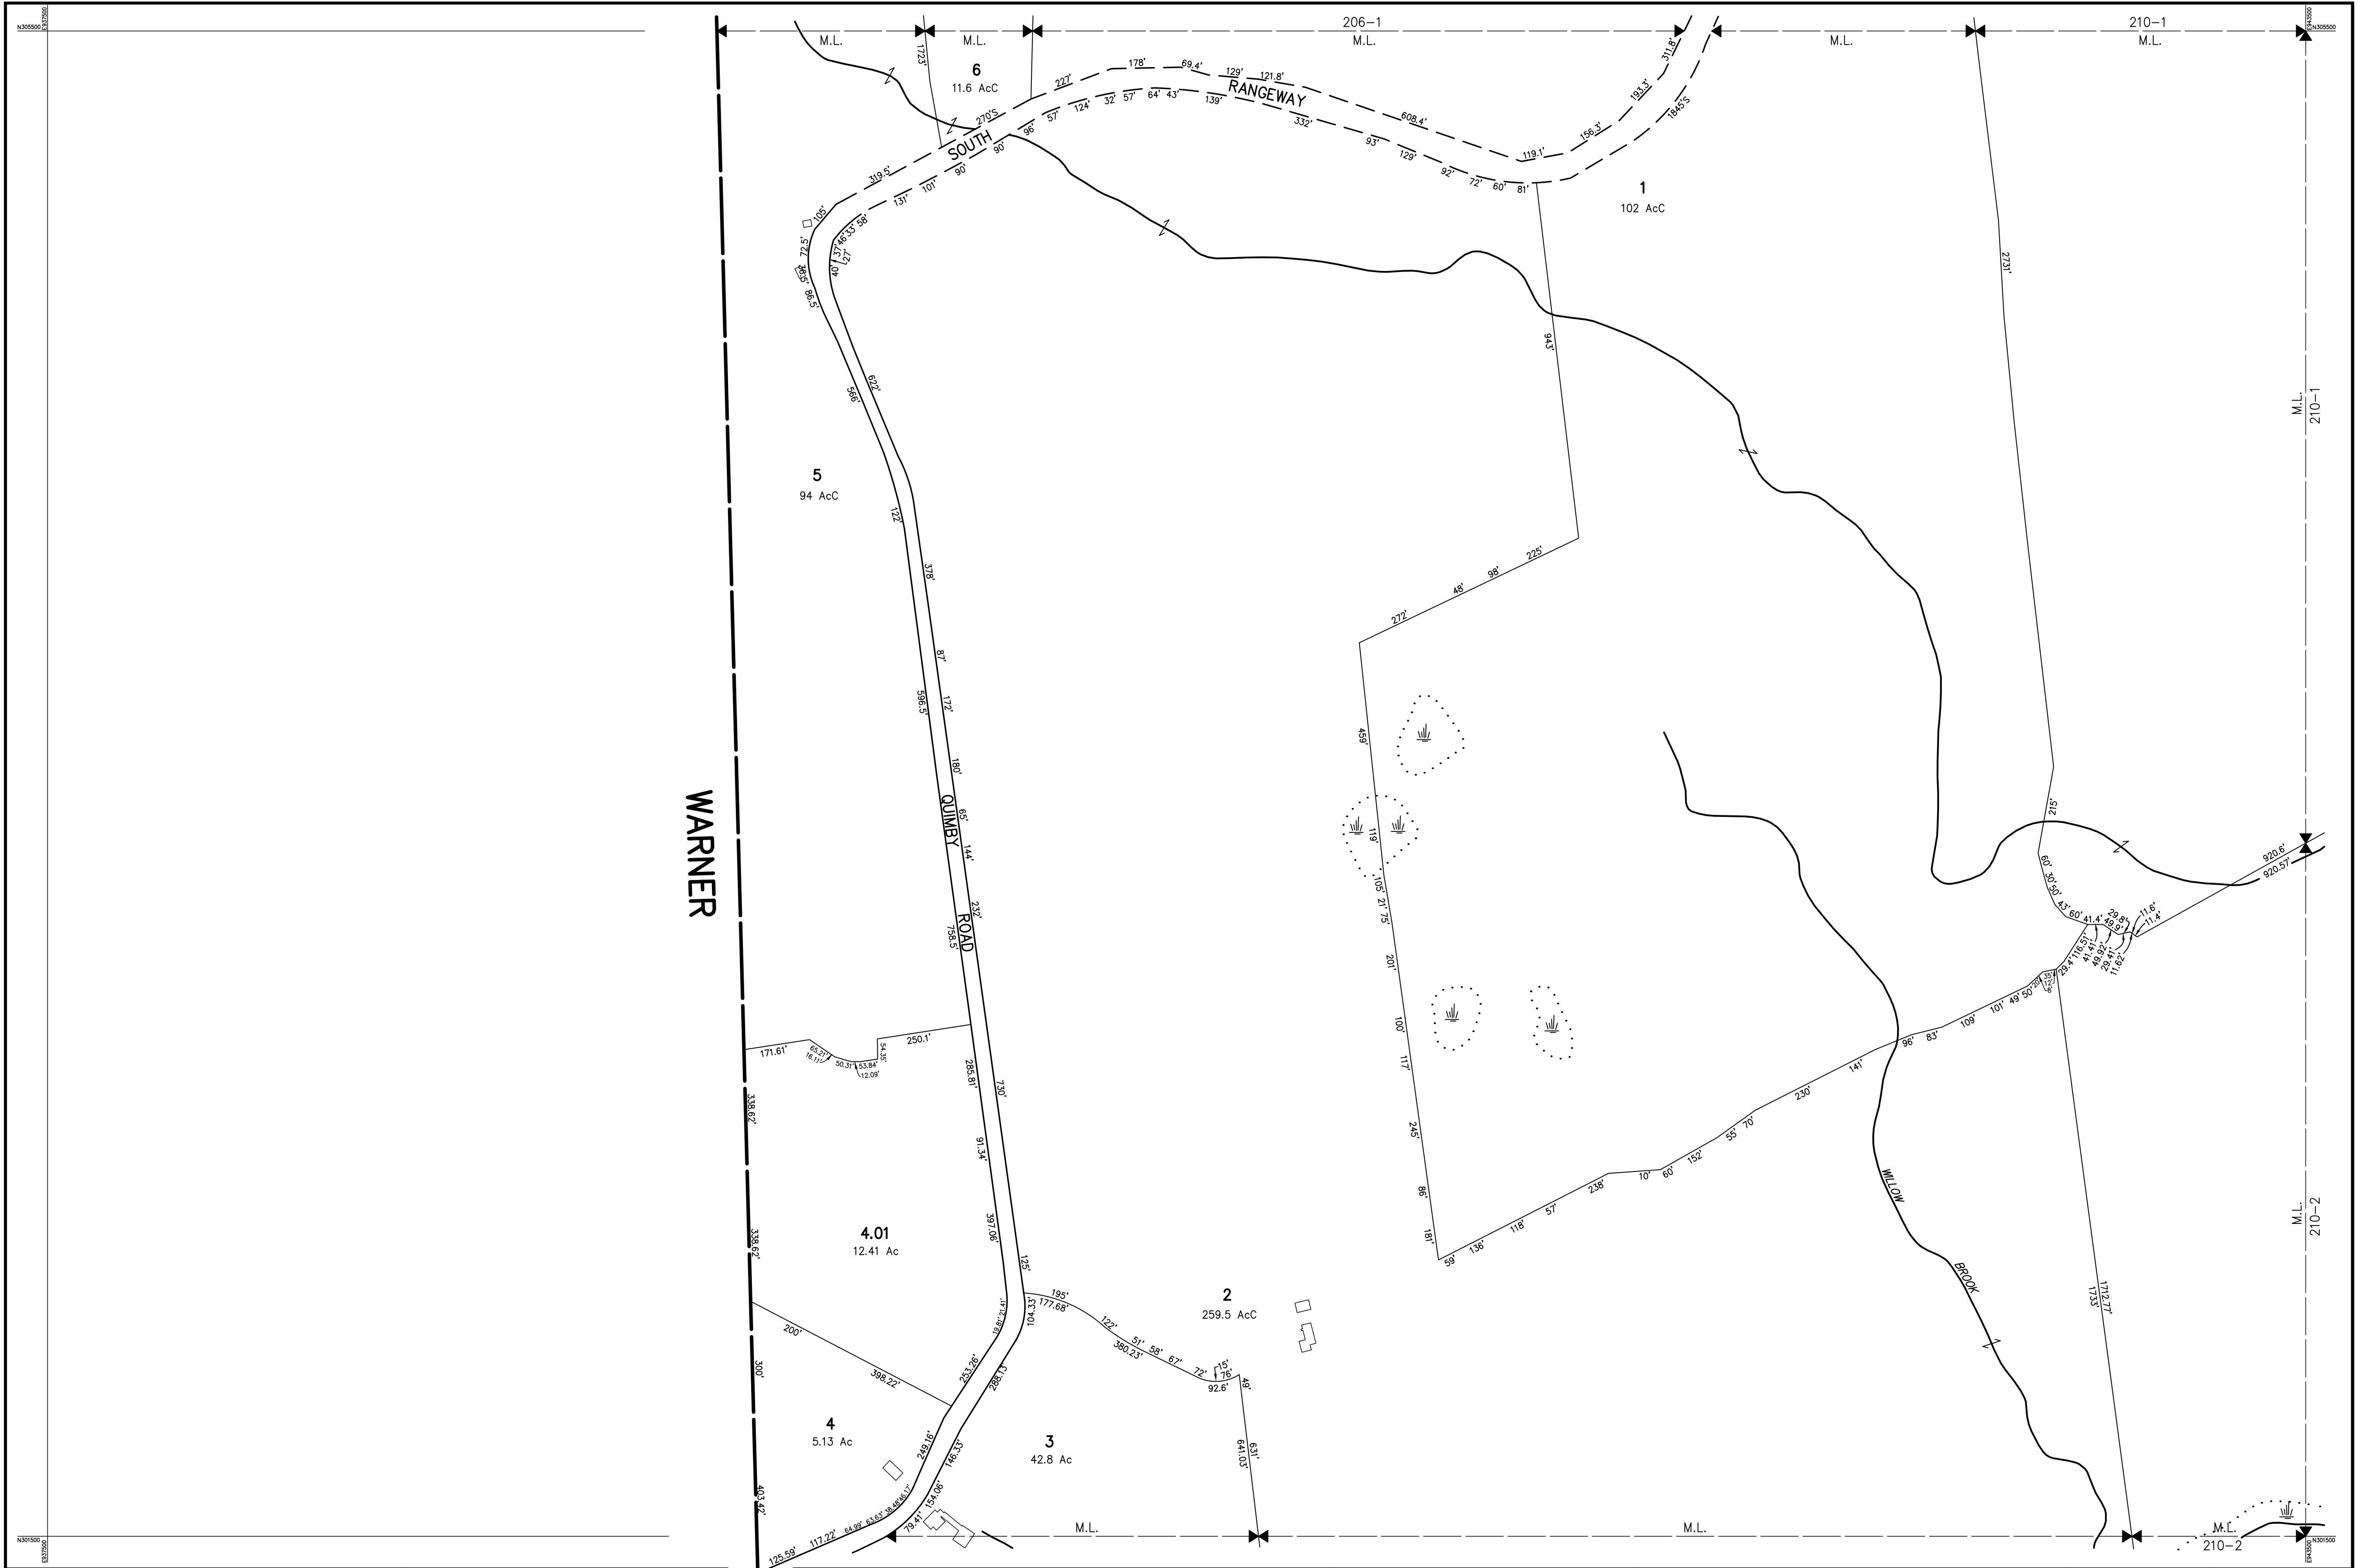

THIS MAP IS FOR ASSESSMENT PURPOSES. IT IS NOT VALID FOR LEGAL DESCRIPTION OR CONVEYANCE.

THE HORIZONTAL DATUM IS THE NEW HAMPSHIRE STATE PLANE COORDINATE SYSTEM, NAD 83.

PHOTOGRAPHY DATE: APRIL 16, 1999

COMPLETION DATE: SEPTEMBER 30, 2000

PRODUCED IN 2000 BY

CAI Technologies
Precision Mapping. Geospatial Solutions.

11 PLEASANT STREET, LITTLETON, NH 03561
800.322.4540 - WWW.CAI-TECH.COM

LEGEND

AREA SURVEYED	Ac	EXEMPT PROPERTY.	Ⓢ
AREA CALCULATED	AcC	SUBDIVISION LOT NO.	Ⓣ
RECORD DIMENSION	100'	BUILDING.	▭
SCALED DIMENSION	100'S	RIGHT OF WAY/ACCESS.	— B/W — OR —
MATCH LINE	M.L.	COMMON OWNERSHIP.	— OR —
WATER	W	WETLANDS.	W

SCALE 1" = 200'

FEET 100 0 200 400 600

METERS 50 0 50 100 150

REVISED TO :

PROPERTY MAPS

SALISBURY

NEW HAMPSHIRE

INDEX DIAGRAM

206 211
210
208 209

MAP NO.

207