


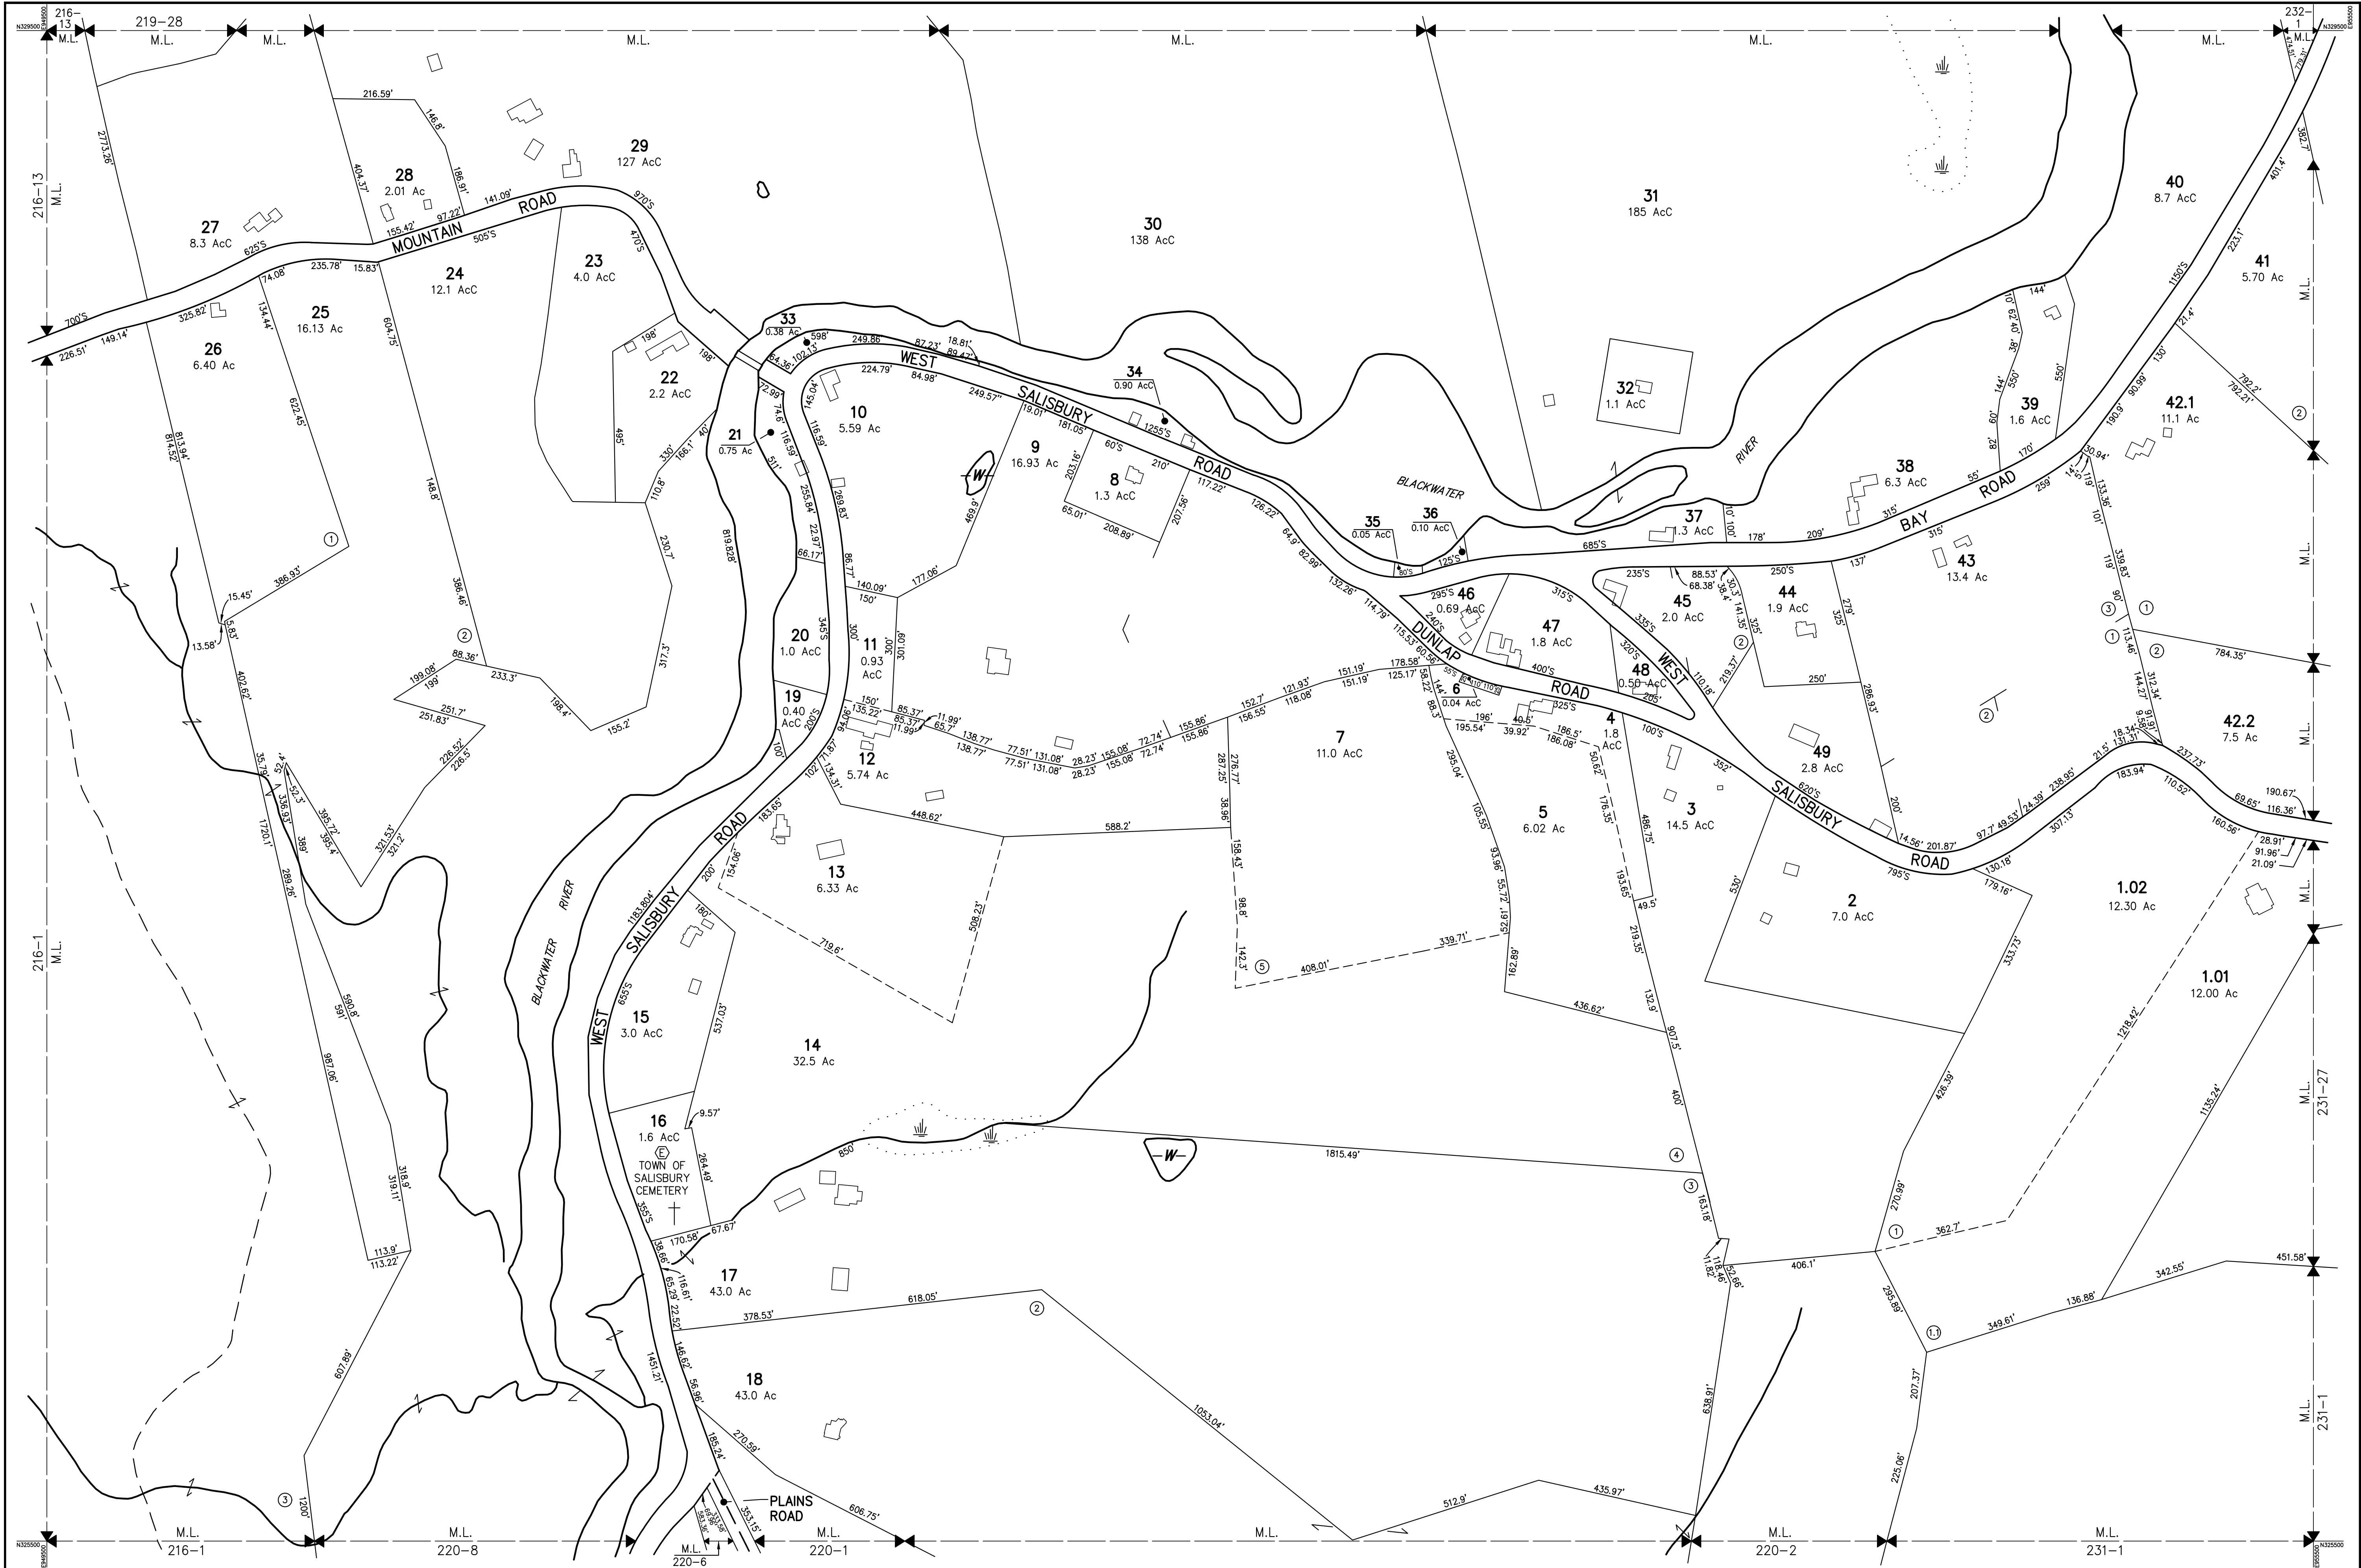

THIS MAP IS FOR ASSESSMENT PURPOSES. IT IS NOT VALID FOR LEGAL DESCRIPTION OR CONVEYANCE. THE HORIZONTAL DATUM IS THE NEW HAMPSHIRE STATE PLANE COORDINATE SYSTEM, NAD 83. PHOTOGRAPHY DATE: APRIL 16, 1999 COMPLETION DATE: SEPTEMBER 30, 2000	PRODUCED IN 2000 BY CAI Technologies Precision Mapping. Geospatial Solutions. 11 PLEASANT STREET, LITTLETON, NH 03561 800.322.4540 - WWW.CAI-TECH.COM	LEGEND EXEMPT PROPERTY. (E) SUBDIVISION LOT NO. (L) RIGHT OF WAY/ACCESS. (W) COMMON OWNERSHIP. (C) WETLANDS. (W)	SCALE 1" = 200' FEET: 0 100 200 400 600 METERS: 0 50 100 150 REVISED TO :	PROPERTY MAPS SALISBURY NEW HAMPSHIRE	INDEX DIAGRAM 217 218 232 216 231 215 220 230	MAP NO. 219