


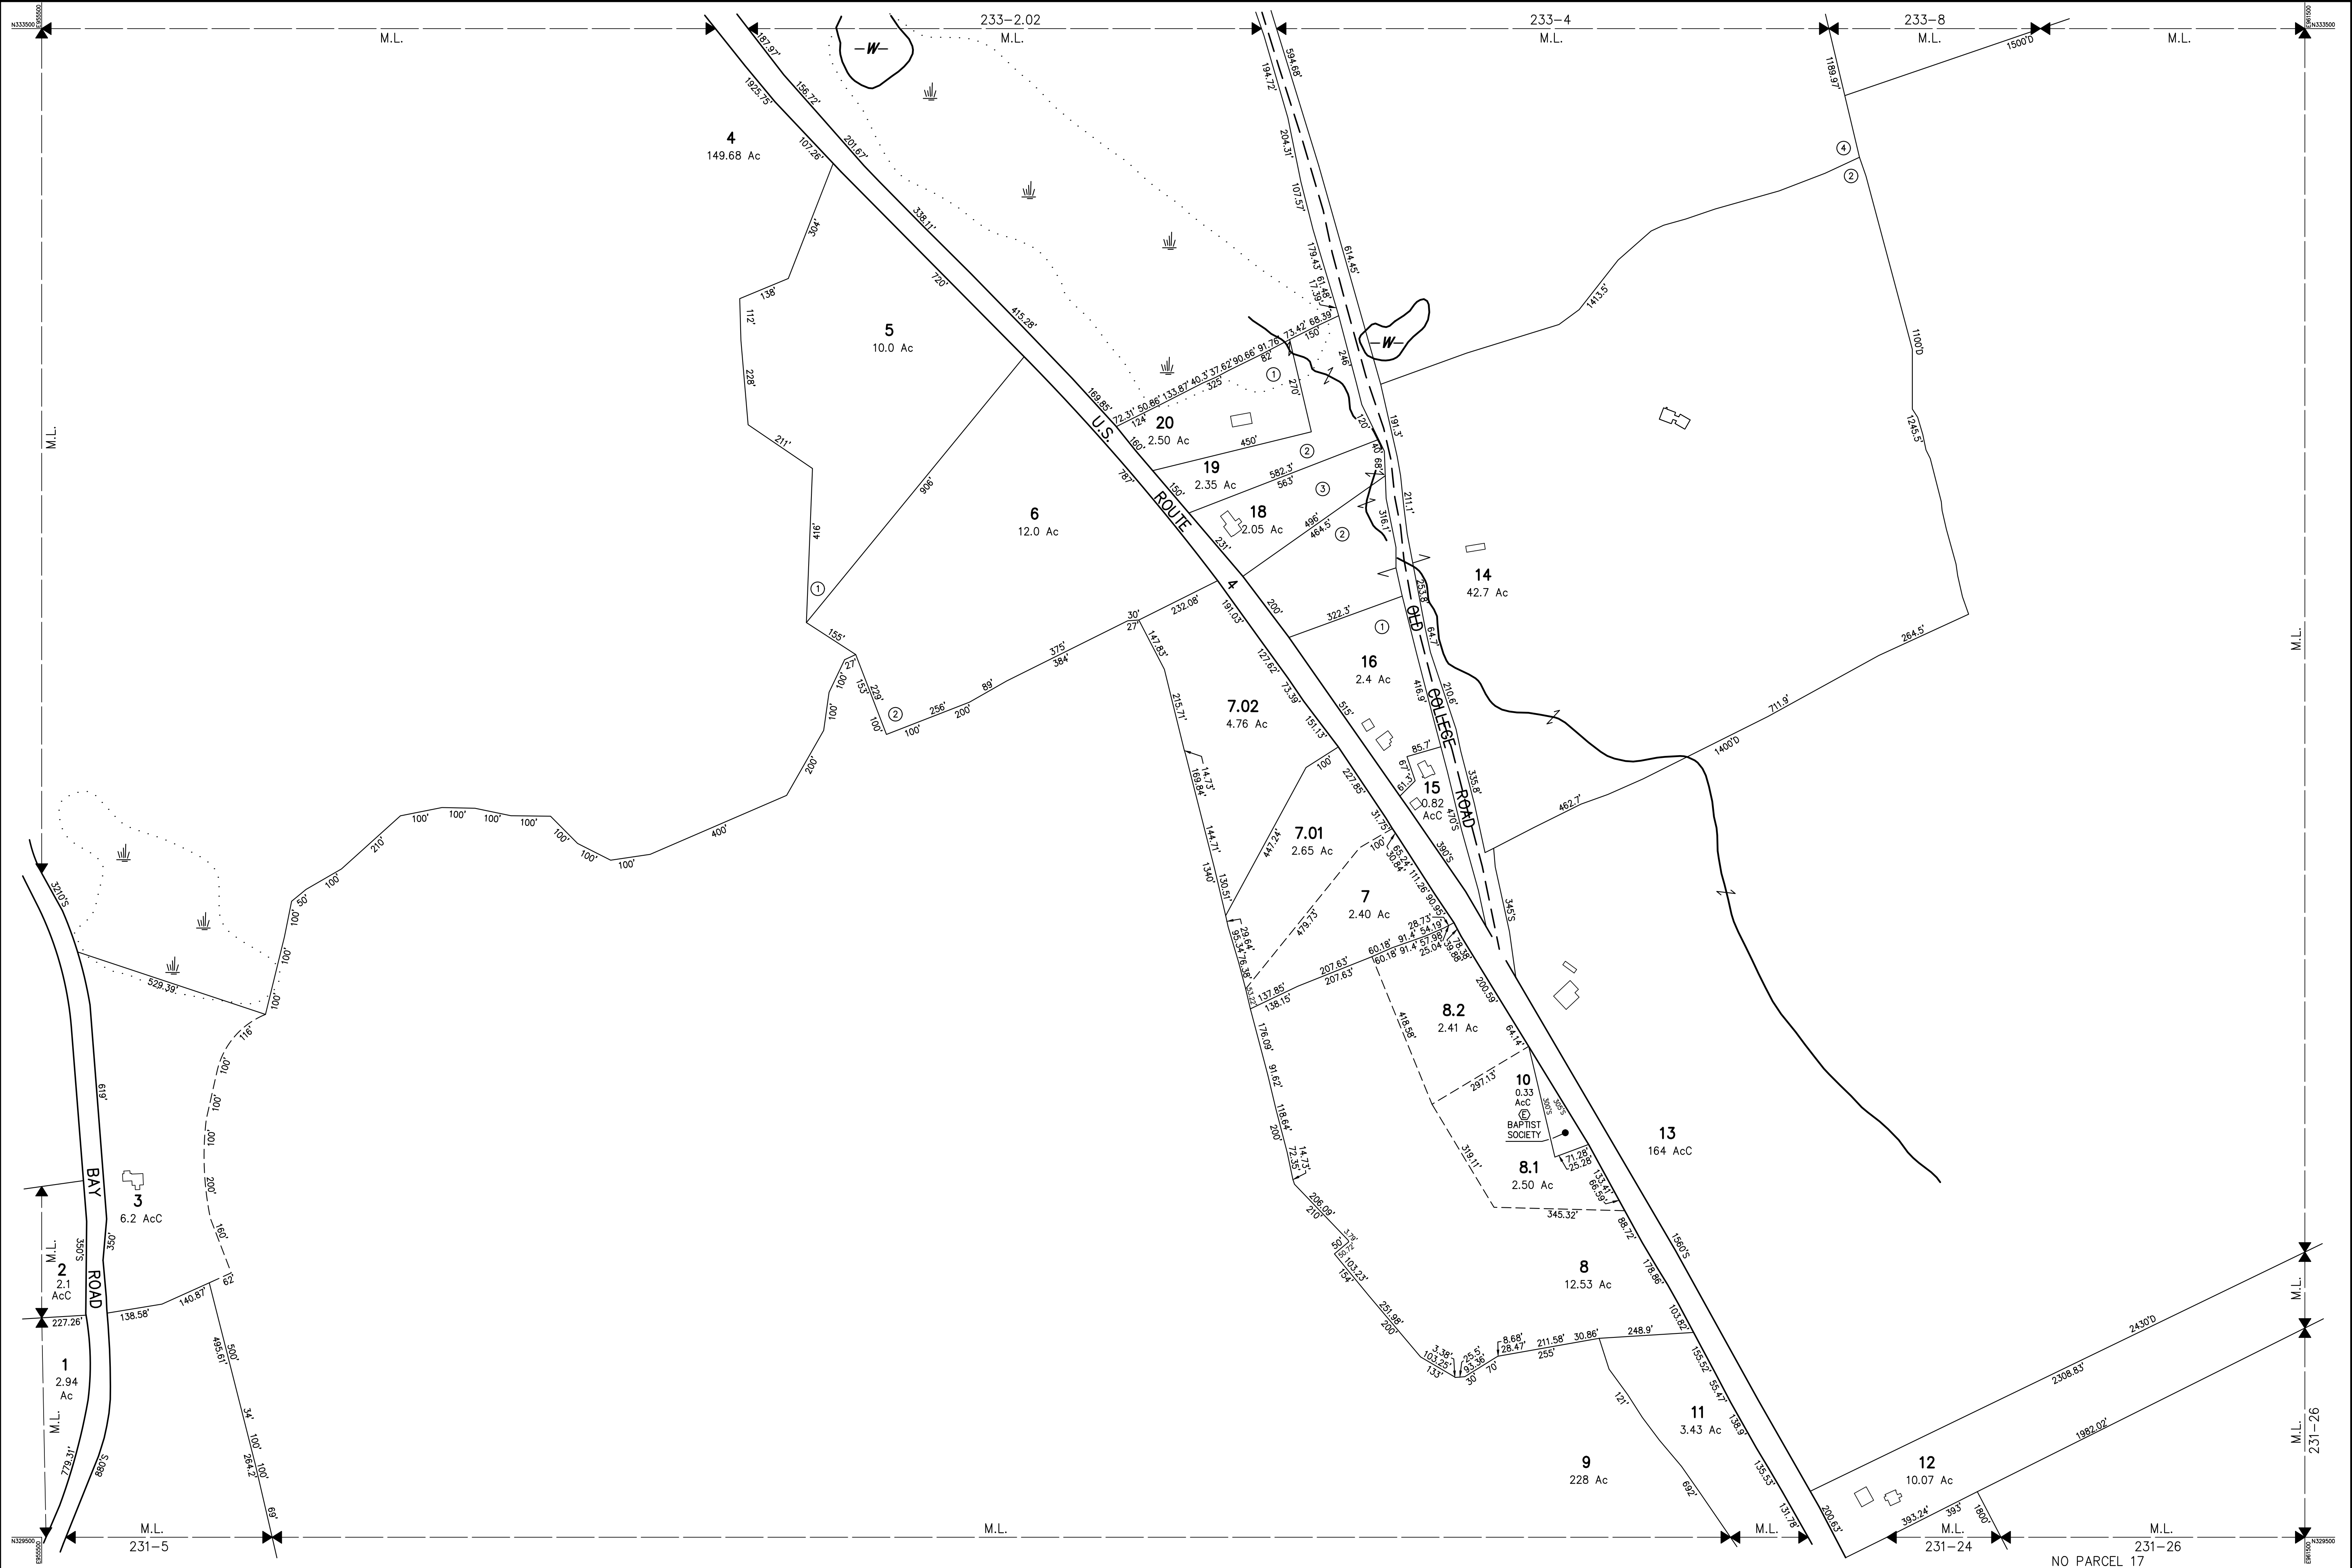

THIS MAP IS FOR ASSESSMENT PURPOSES. IT IS NOT VALID FOR LEGAL DESCRIPTION OR CONVEYANCE.

THE HORIZONTAL DATUM IS THE NEW HAMPSHIRE STATE PLANE COORDINATE SYSTEM, NAD 83.

PHOTOGRAPHY DATE: APRIL 16, 1999

COMPLETION DATE: SEPTEMBER 30, 2000

PRODUCED IN 2000 BY

11 PLEASANT STREET, LITTLETON, NH 03561

800.322.4540 - WWW.CAITECH.COM

| LEGEND                     |       |
|----------------------------|-------|
| AREA SURVEYED . . . . .    | Ac    |
| AREA CALCULATED . . . . .  | AcC   |
| RECORD DIMENSION . . . . . | 100'  |
| SCALED DIMENSION . . . . . | 100'S |
| MATCH LINE . . . . .       | M.L.  |
| WATER . . . . .            |       |
| WETLANDS . . . . .         |       |

|                               |  |
|-------------------------------|--|
| EXEMPT PROPERTY . . . . .     |  |
| SUBDIVISION LOT NO. . . . .   |  |
| BUILDING . . . . .            |  |
| RIGHT OF WAY/ACCESS . . . . . |  |
| COMMON OWNERSHIP . . . . .    |  |
| OR                            |  |
| WETLANDS . . . . .            |  |

FEET

100 0 200 400 600

METERS

50 0 50 100 150

SCALE 1" = 200'

REVISED TO :

PROPERTY MAPS

SALISBURY

NEW HAMPSHIRE

INDEX DIAGRAM

MAP NO.

232